

ORADEA SEWERAGE NETWORK  
REURBISHMENT AND EXTENSION


SHAFT TYPE HY-PS-36 PUMPING STATION

1:50

L. v. v. v. v. v. v.

H.Y. Hidrosistem  
Virgiliei 66  
Kămpașeni, IAL  
TEL: 0238 390100  
FAX: 0238 390101  
www.hy-hidrosistem.ro

7

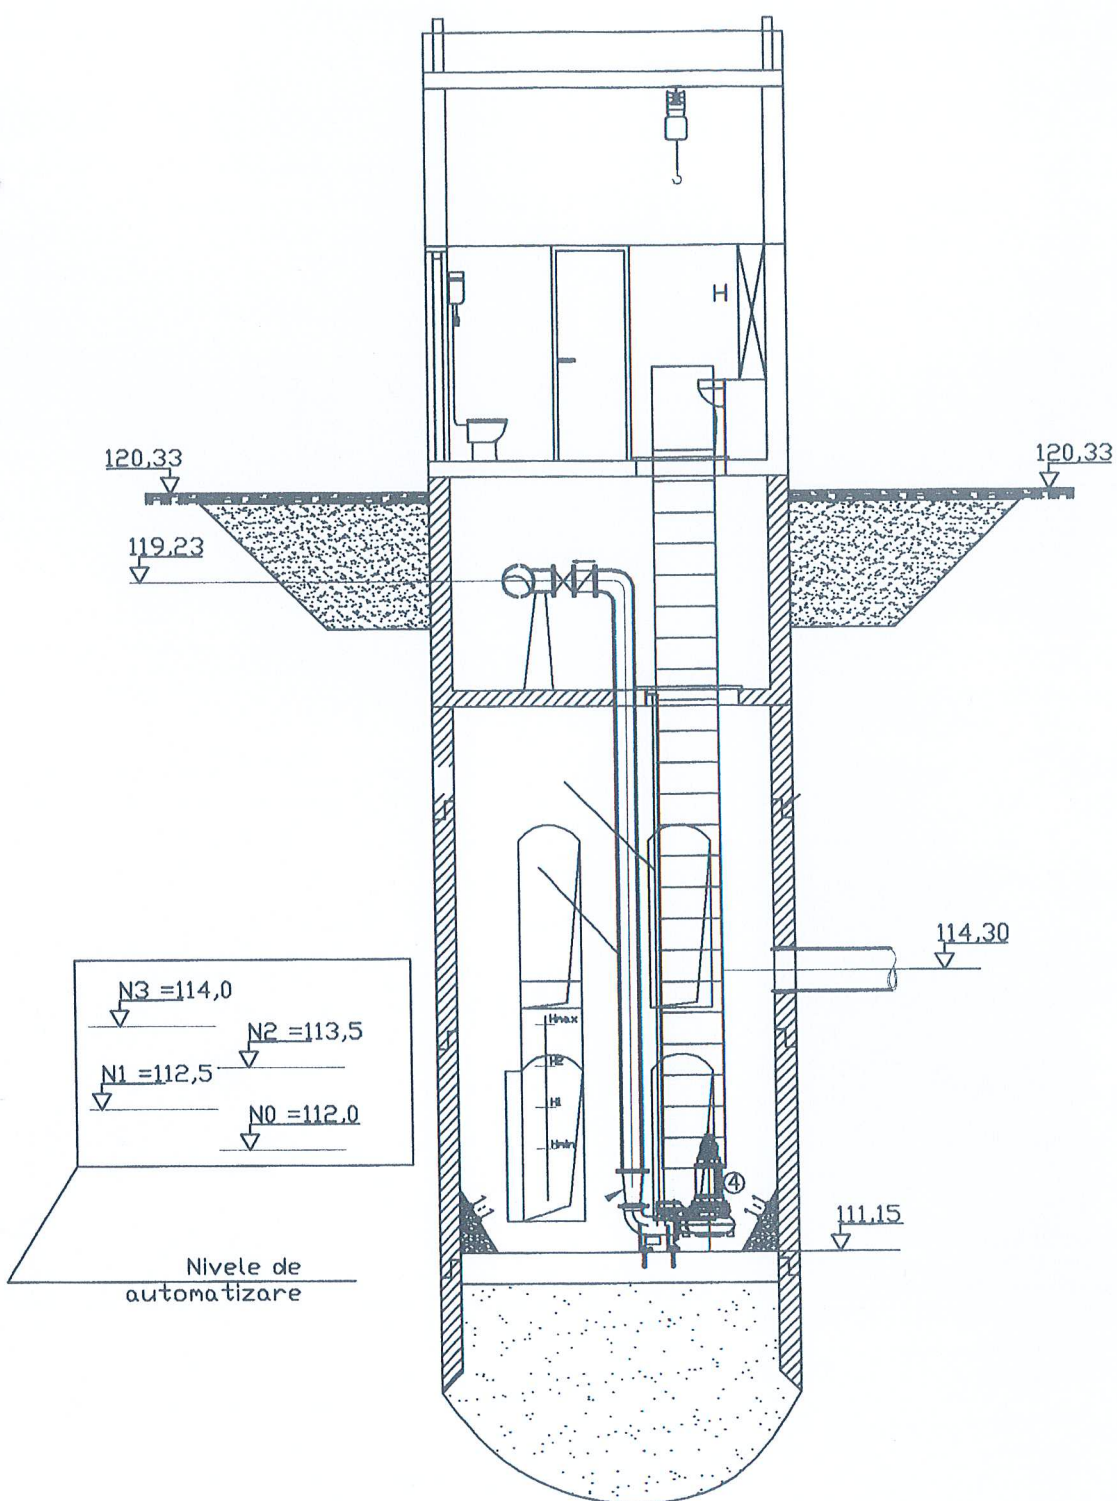

|                                    |  |                 |                   |  |     |
|------------------------------------|--|-----------------|-------------------|--|-----|
| Proiectat                          |  | Ing. Tempfi Gy. | Masa neta:        | TS 483 - 0.ACE   | PI. |
| Desenat                            |  | Ing. S.St       |                   |  |     |
| Verificat                          |  | Ing. Markos T.  |                   |  |     |
| Contr.STAS                         |  | Ing. Markos T.  |                   |  |     |
| Aprobat                            |  | Ing. Markos T.  |                   |  |     |
| S.C. TECHNOSAM S.R.L.<br>SATU MARE |  |                 | Data: august 2006 | Inlocuieste desen nr.:   | 5/5 |
|                                    |  |                 |                   | Nr. inventar:  |     |
|                                    |  |                 |                   | AMPLASARE COMPONENTE ELECTRICE<br>SECTIUNE VERTICALA PRIN PUT<br>STATIA DE POMPE IOSIA BARCAULUI |     |