


PLAN DE SITUATIE SC. 1 : 750
Str. Independentei

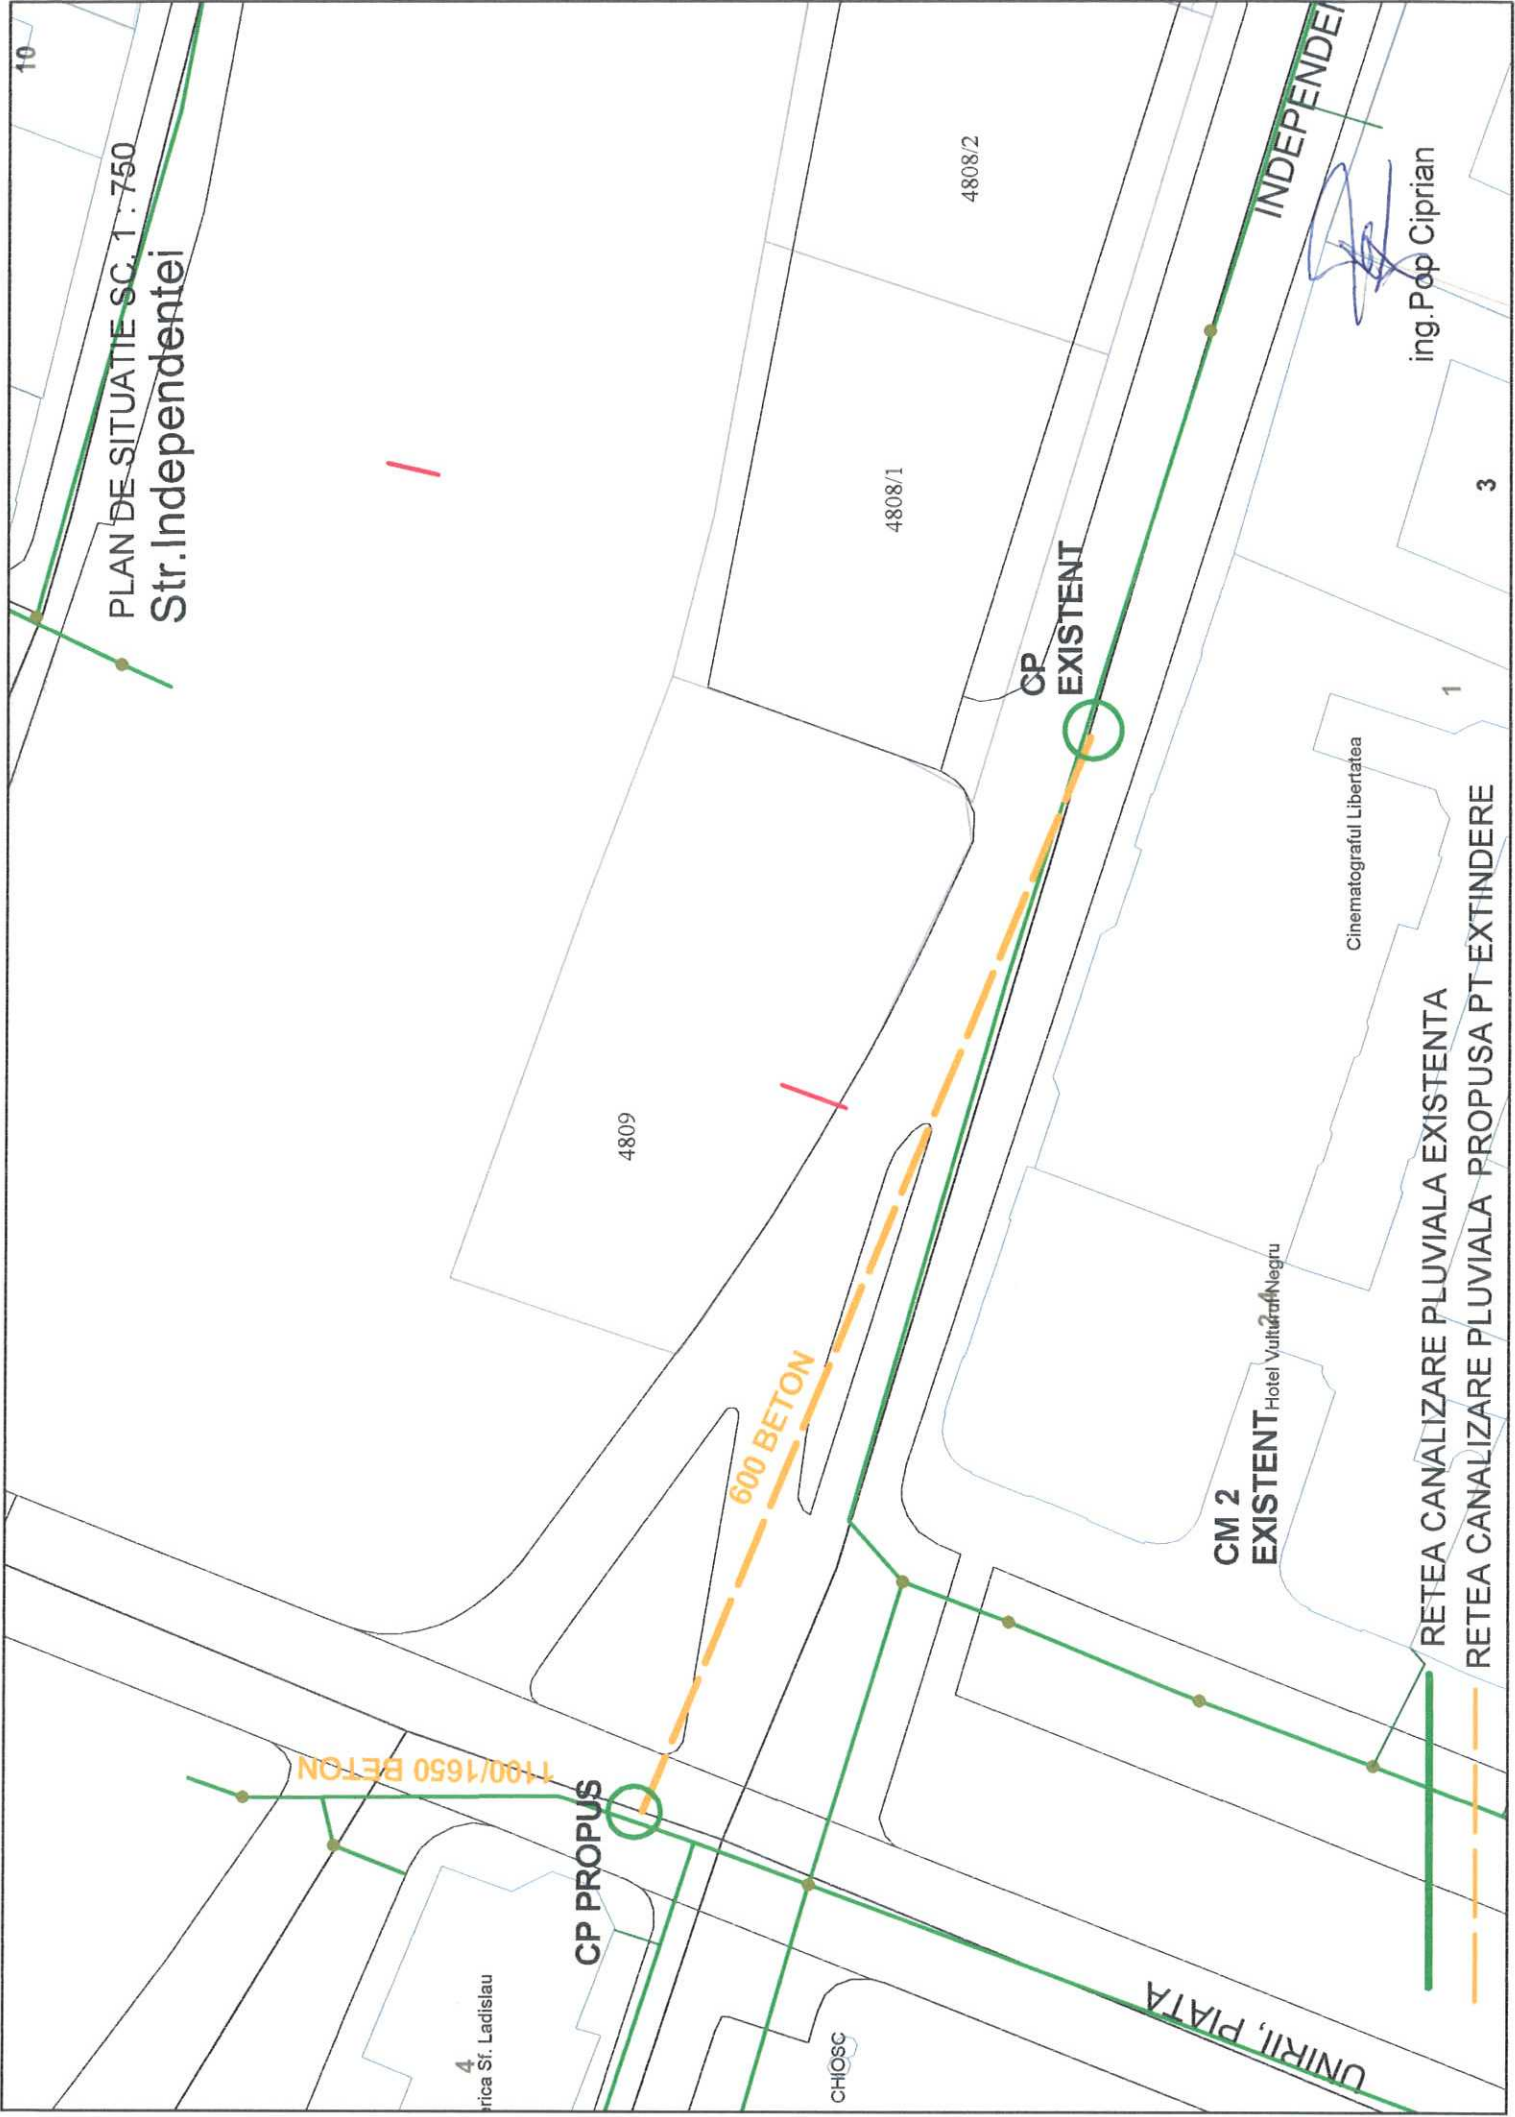

RETEA CANALIZARE PLUVIALA EXISTENTA
 RETEA CANALIZARE PLUVIALA PROPU SA PT EXTINDERE

ing. Pop Ciprian

INDEPENDENTEI

UNIRII, PLATA

4
 Str. Sf. Ladislau

CHIOSC

Cinematograful Libertatea

CM 2
 EXISTENT Hotel Vulturii Negru

4809

4808/1

4808/2

1

3